
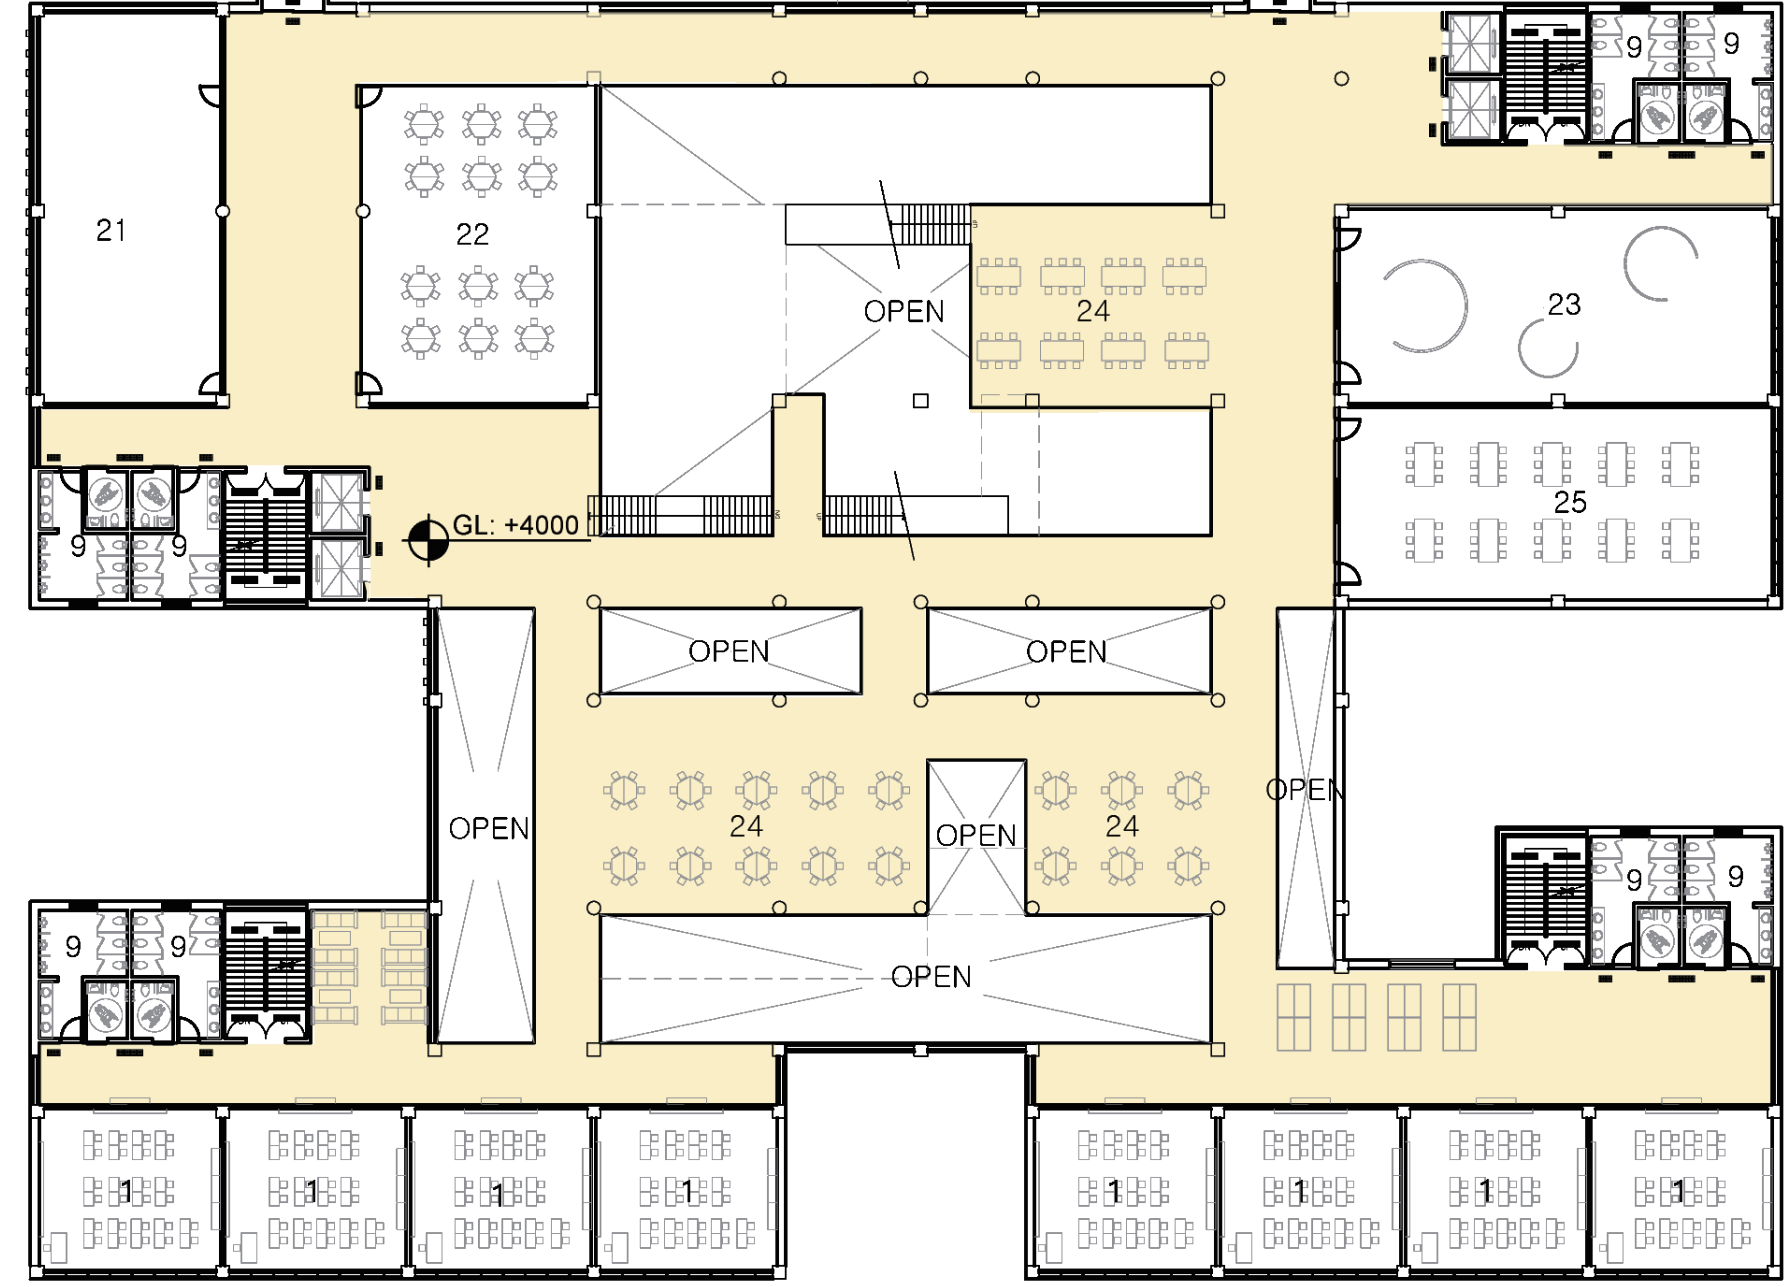
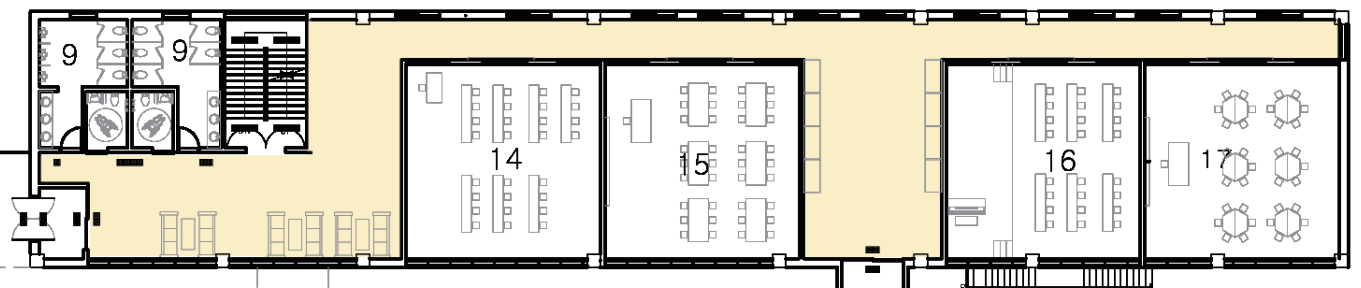


X1 7200 X2 7200 X3 8500 X4 8500 X5 8600 X6 12200 X7 8400 X8 6400 X9 10400 X10 8400 X11 6400 X12 5050 X13 8400 X14 5600 X15 9800 X15 9800 X15

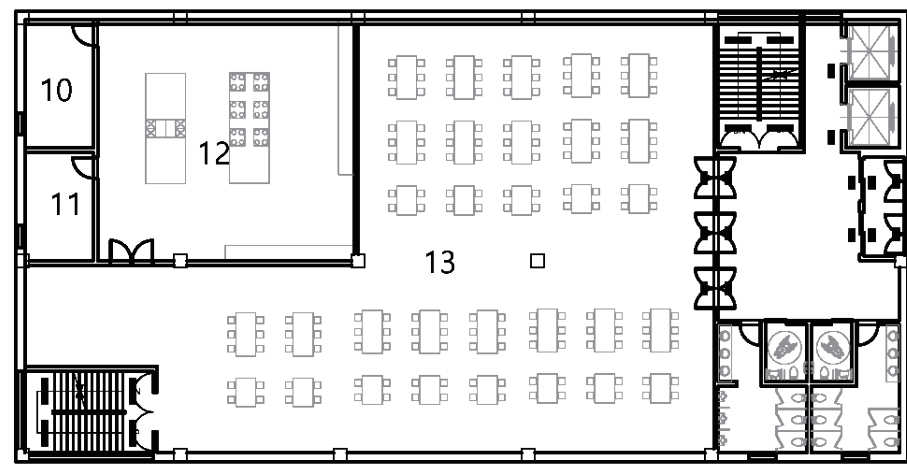

- 1 일반교실**
- 9 화장실**
- 10 영양사실**
- 11 탈의실**
- 12 조리실**
- 13 식당**
- 14 컴퓨터실**
- 15 과학실**
- 16 음악실**
- 17 영어실**
- 21 문화 체험실**
- 22 음악 연습실**
- 23 VR 체험관**
- 24 홈페이지**
- 25 공예활동공간**
- 26 미술실**

B14 11000
B13 8800
B12 12000
B11 3100
B10 6000
B9 8600
B8 4400
B7 4600
B6 4450
B5 9400
B4 6400
B3 2800
B2 7300
B1

A1 8400 A2 8400 A3 8400 A4 8400 A5 11450 A6 8400 A7 8400 A8 8400 A9 8400 A10