



X1 7200 X2 7200 X3 8500 X4 8500 X5 8600 X6 12200 X7 8400 X8 6400 X9 10400 X10 8400 X11 6400 X12 5050 X13 8400 X14 5600 X15 9800 X15 9800 X15

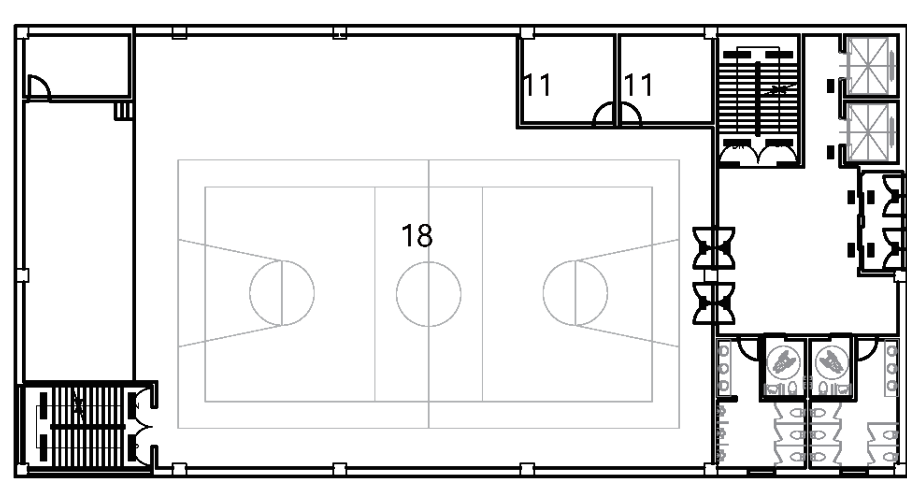

- 1 일반교실**
- 9 화장실**
- 11 탈의실**
- 15 과학실**
- 17 영어실**
- 18 강당**
- 22 음악 연습실**
- 24 휴베이스**
- 26 미술실**
- 27 과학 연구실**
- 28 테라스**
- 32 상담실**

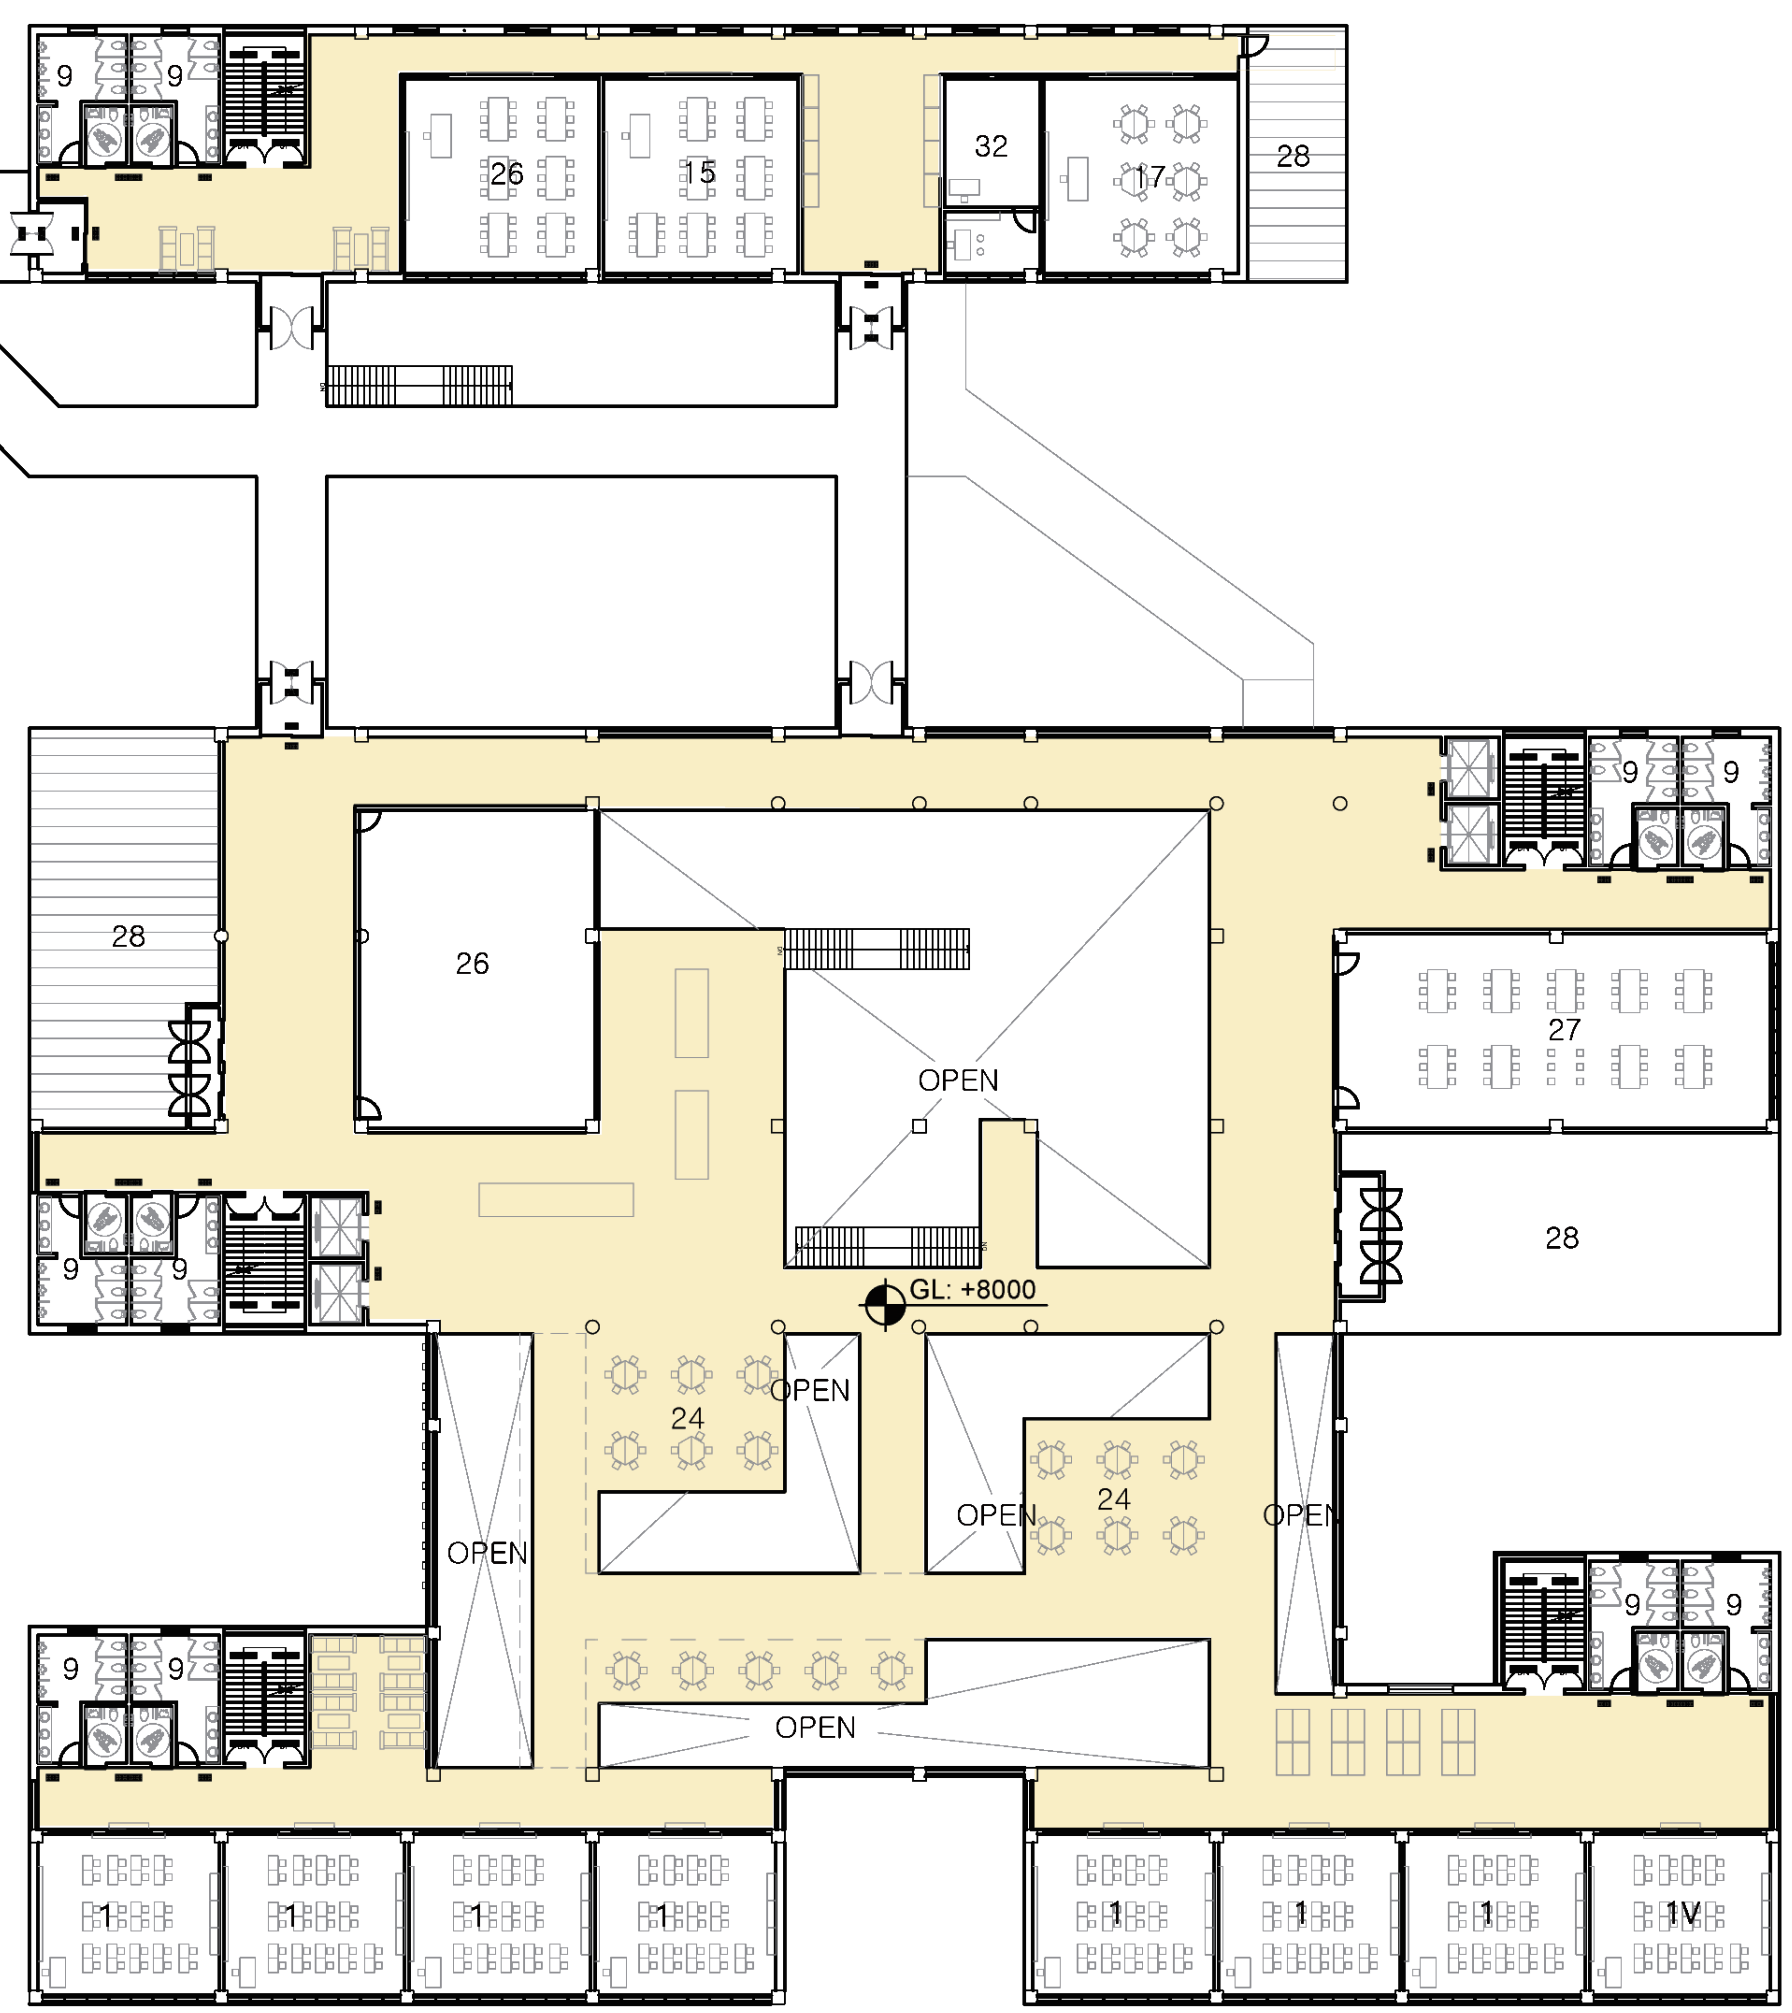

B13 11000
B12 8800
B11 12000
B10 3100
B9 6000
B8 8600
B7 9100
B6 4450
B5 9400
B4 6400
B3 2800
B2 7300
B1

A1 8400 A2 8400 A3 8400 A4 8400 A5 11450 A6 8400 A7 8400 A8 8400 A9 8400 A10