


X1 7200 X2 7200 X3 8500 X4 8500 X5 8600 X6 12200 X7 8400 X8 6400 X9 10400 X10 8400 X11 6400 X12 5050 X13 8400 X14 5600 X15 9800 X15 9800 X15

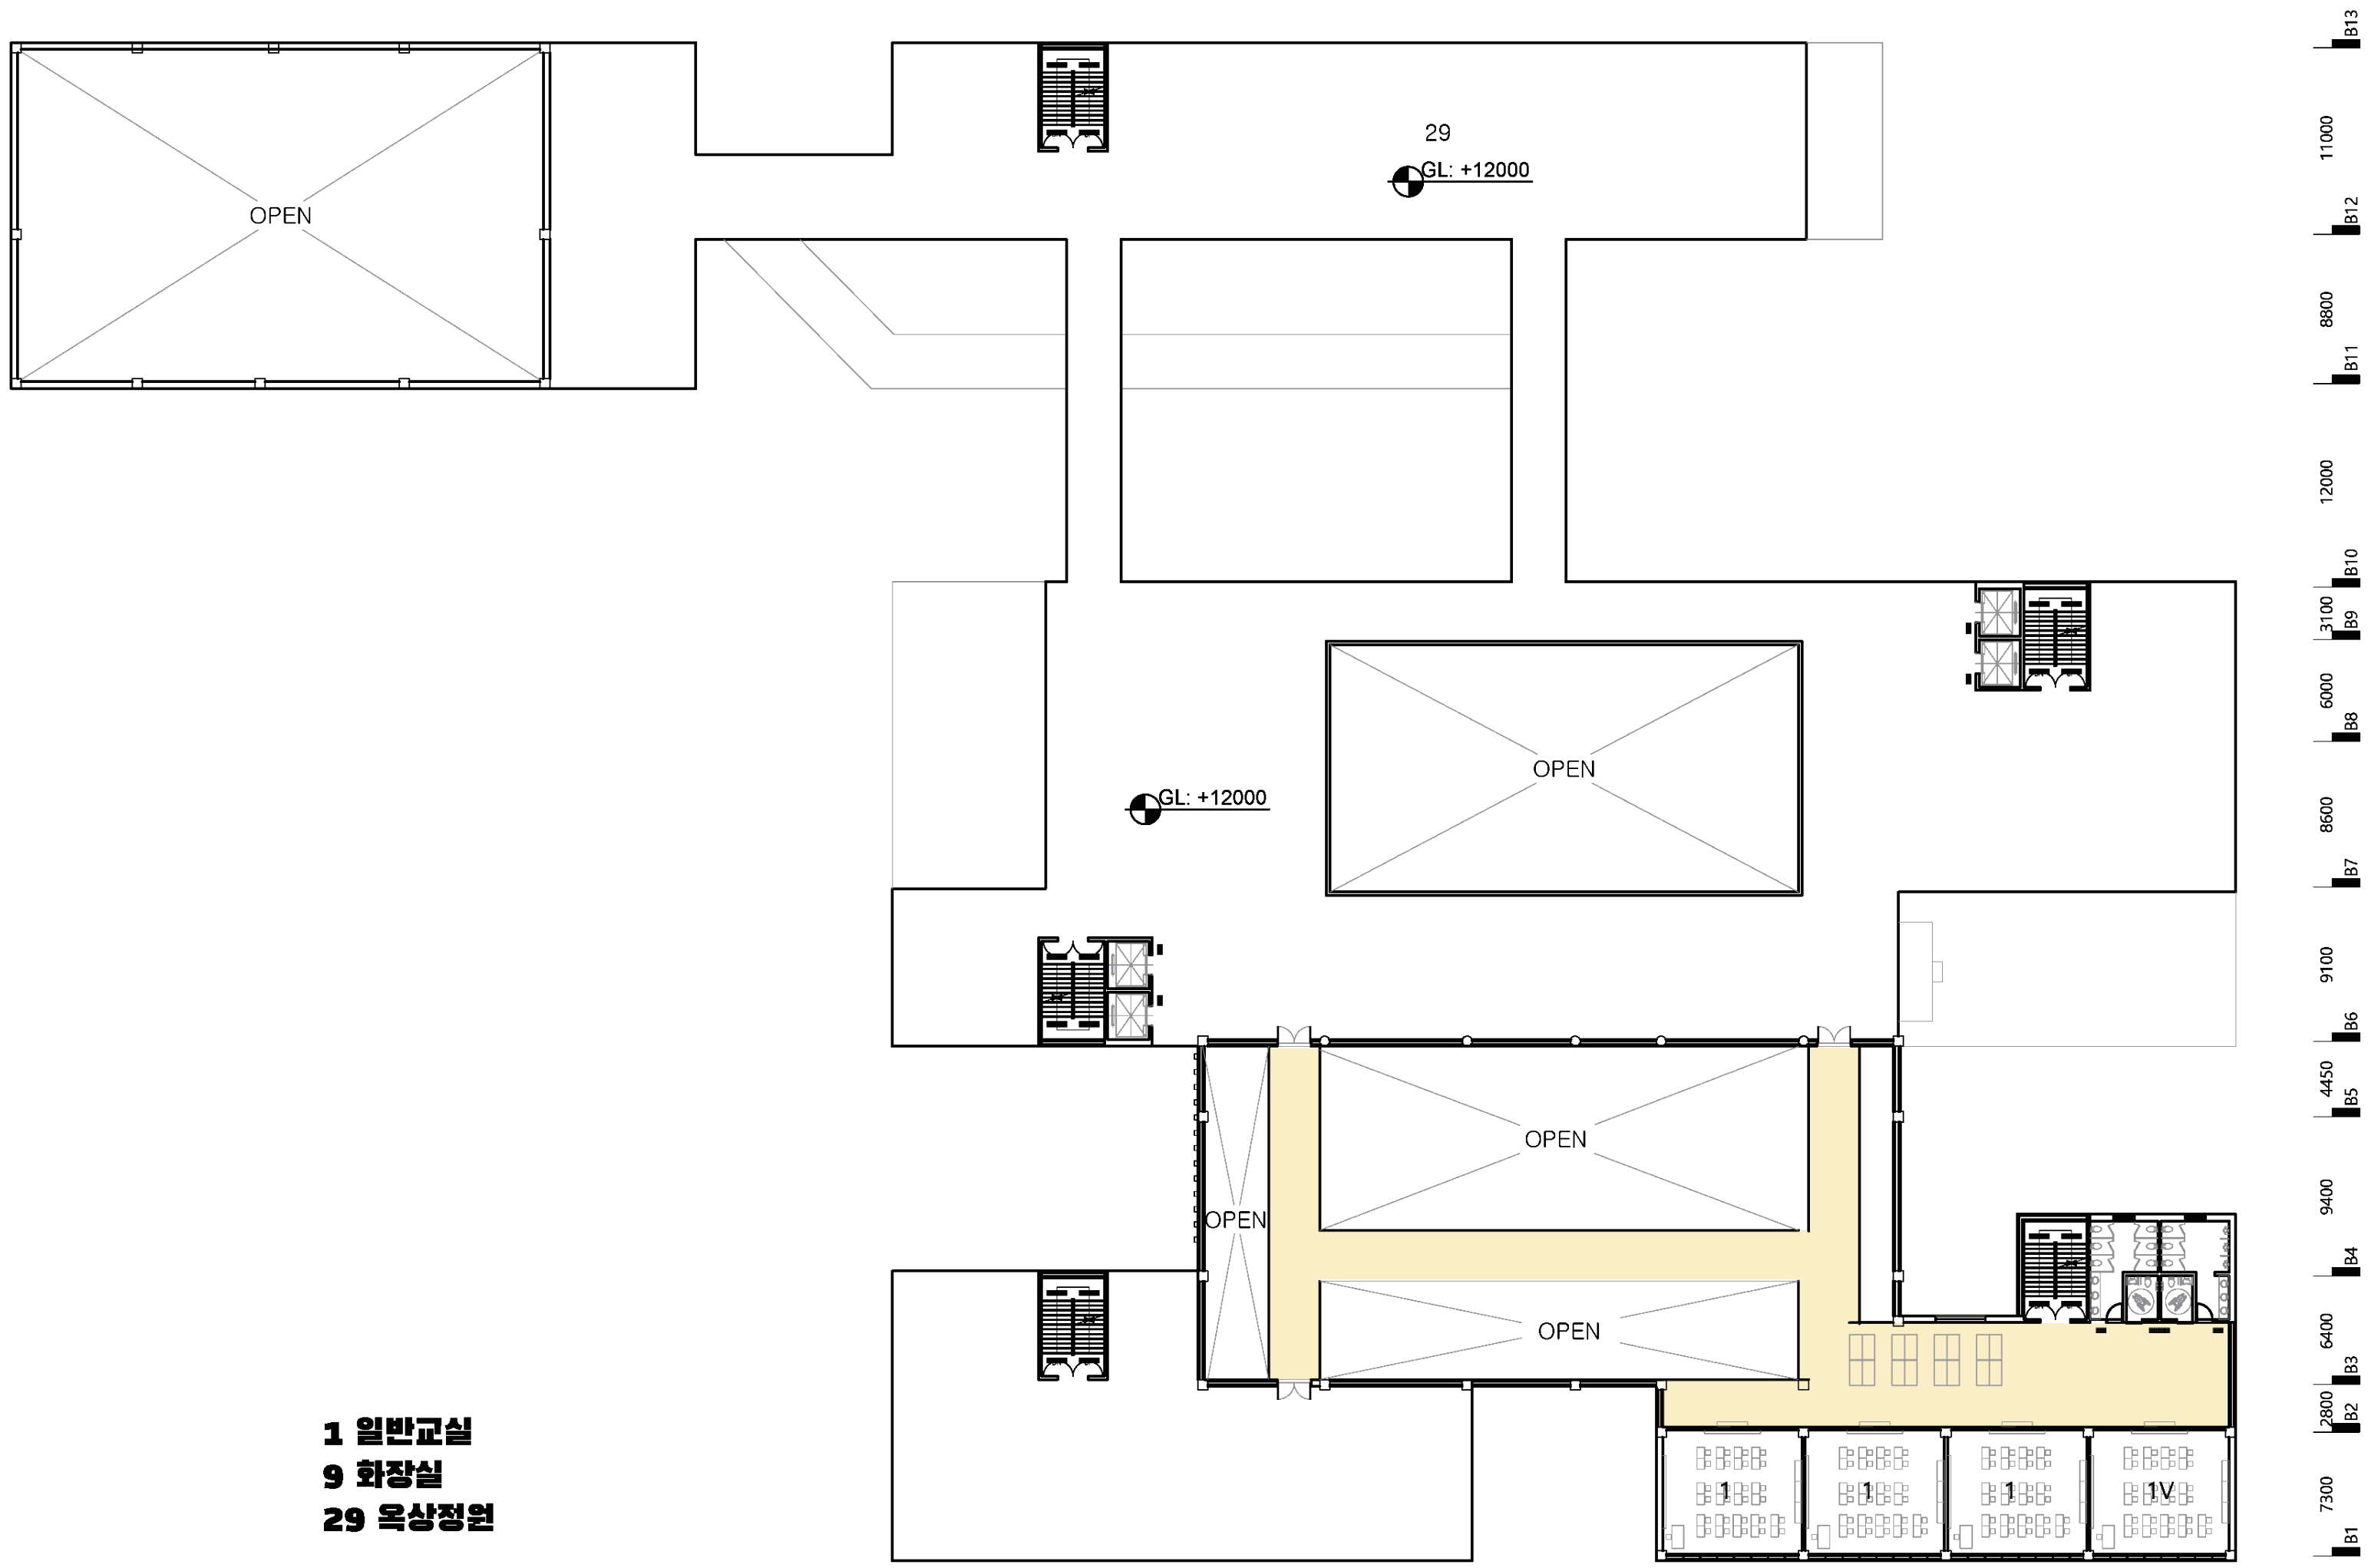

1 일반교실
 9 화장실
 29 옥상정원

A1 8400 A2 8400 A3 8400 A4 8400 A5 11450 A6 8400 A7 8400 A8 8400 A9 8400 A10

B13 11000
 B12 8800
 B11 12000
 B10 3100
 B9 6000
 B8 8600
 B7 9100
 B6 4450
 B5 9400
 B4 6400
 B3 2800
 B2 7300
 B1